


MARQUETTE, MI

LAKE SUPERIOR SHORELINE RESTORATION

BID DOCUMENTS

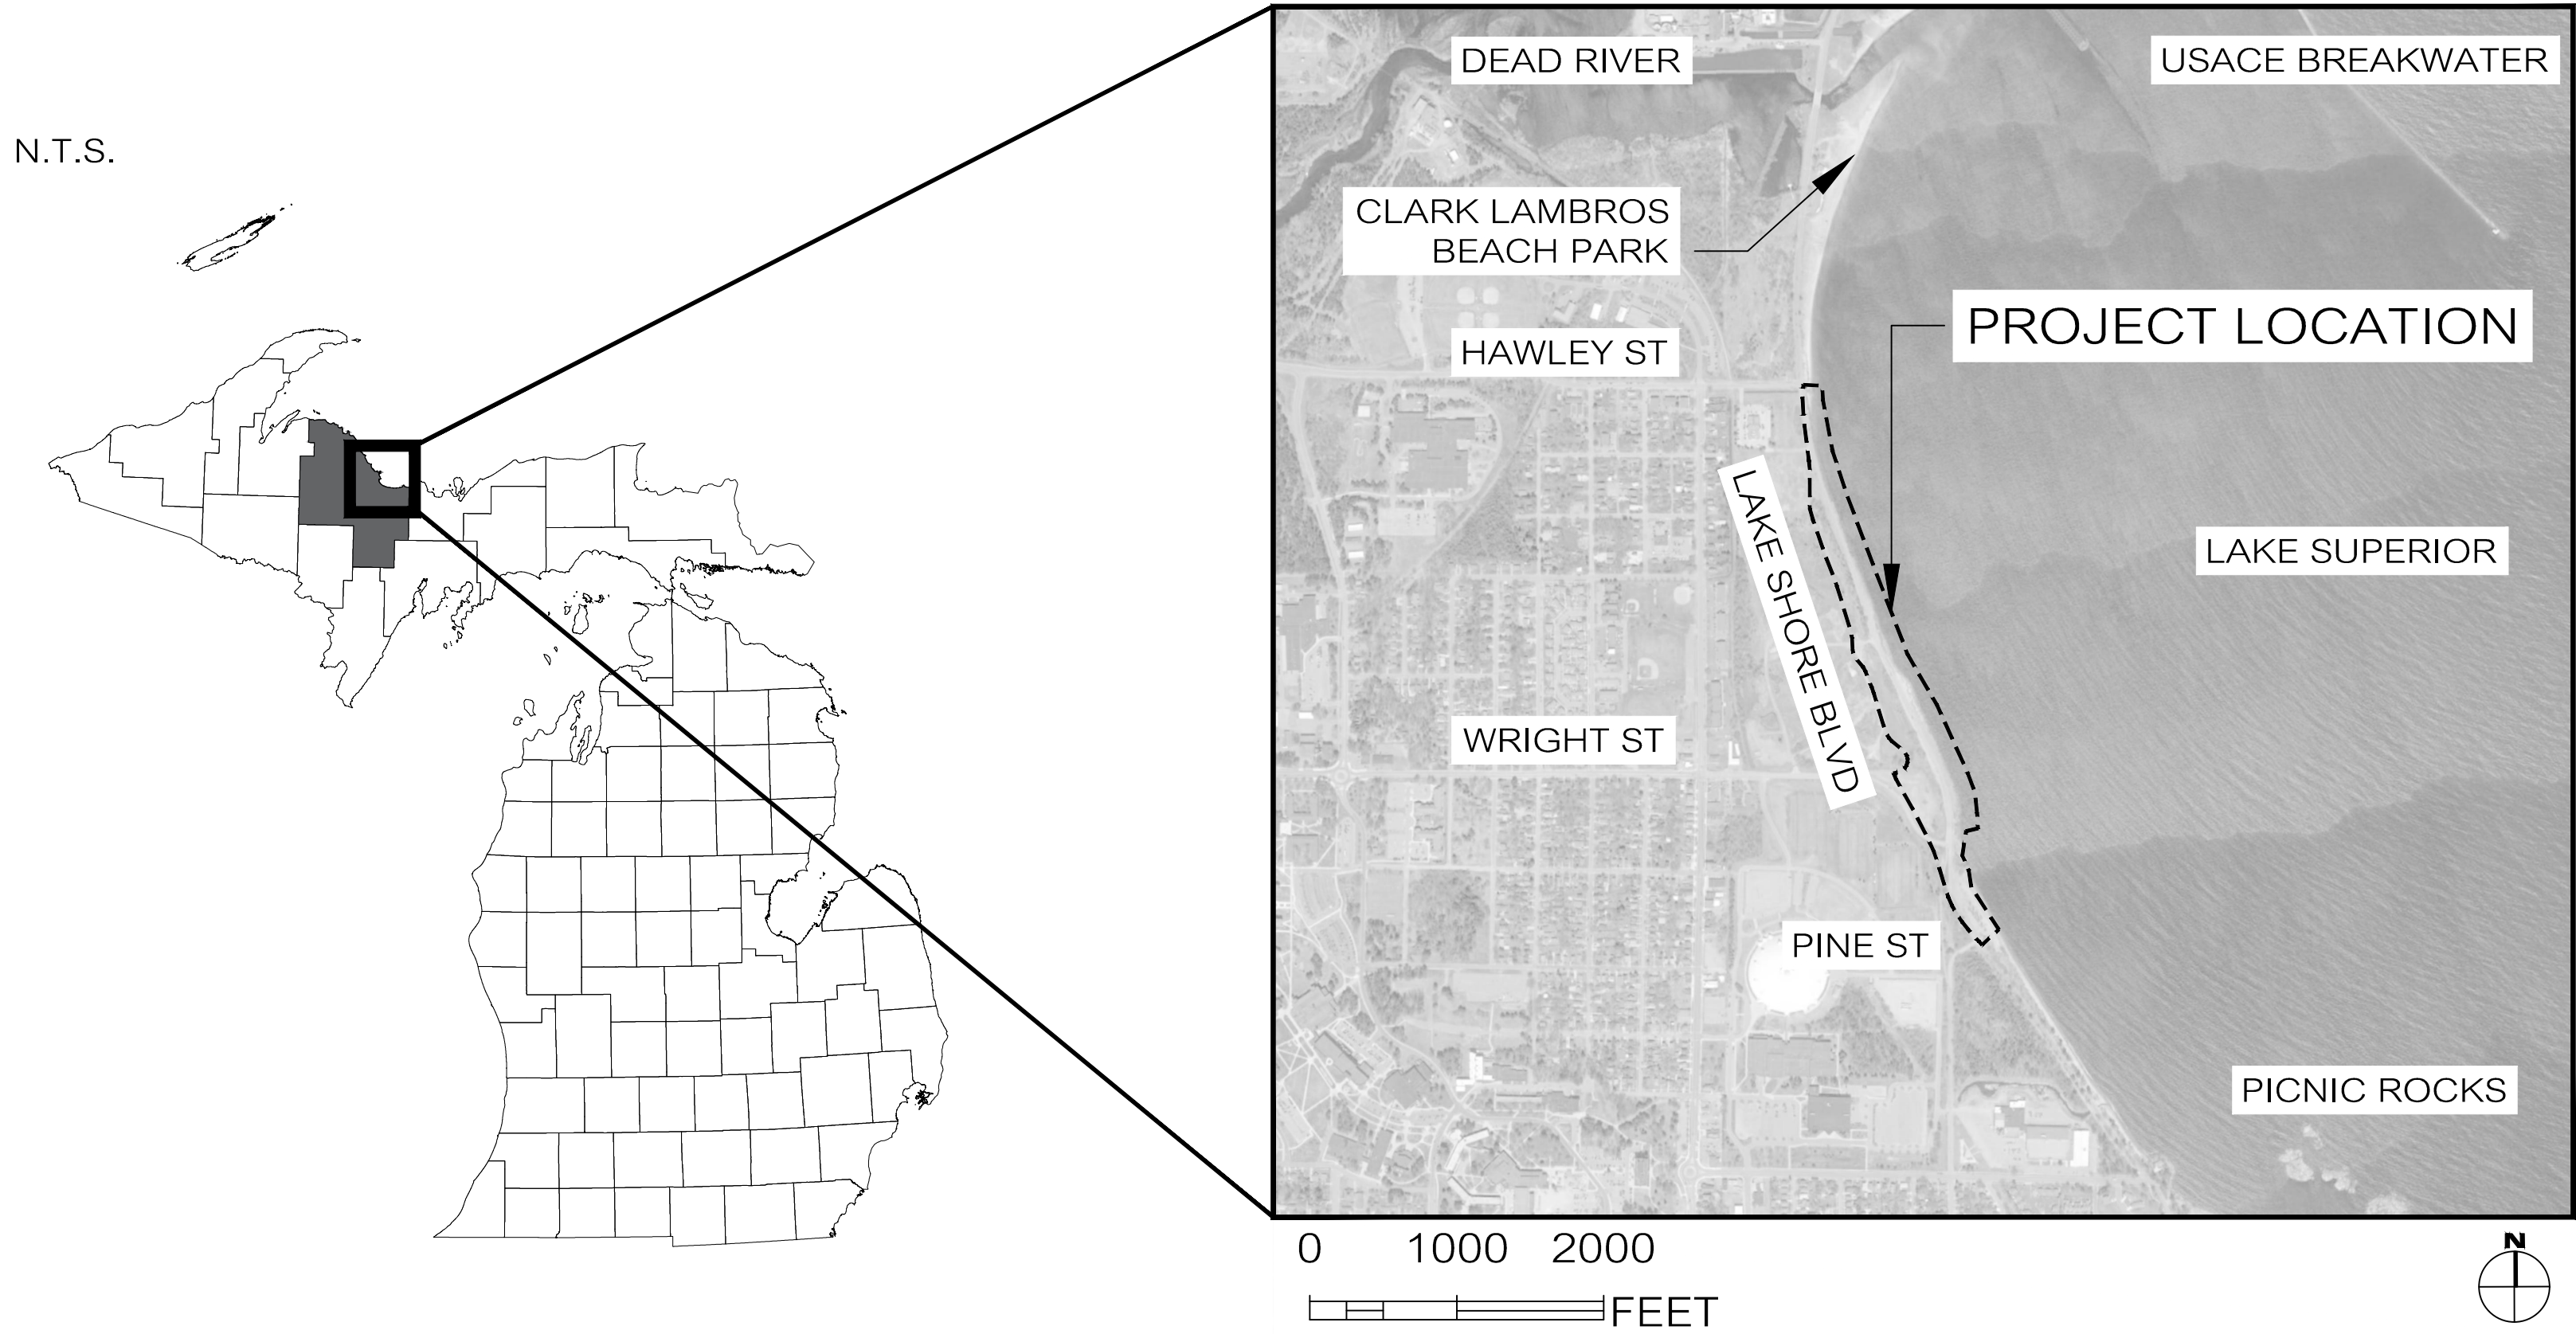

SHEET LIST	
SHEET NO.	SHEET TITLE
G-001	TITLE SHEET
V-101	EXISTING CONDITIONS - TOPOGRAPHY & BATHYMETRY
V-102	EXISTING CONDITIONS - MAJOR FEATURES
V-103	PROJECT OVERVIEW PLAN
V-104	SURVEY CONTROL PLAN
V-105	MONITORING BENCHMARK PLAN
C-101	SITE STAGING AND ACCESS PLAN
C-102	SITE PREPARATION PLAN STA 0+00 TO 13+00
C-103	SITE PREPARATION PLAN STA 13+00 TO 29+00
C-104	SITE PREPARATION PLAN STA 29+00 TO 41+64
C-105	EXCAVATION FILL AREA 1 & 2 LAYOUT PLAN & SECTION
C-106	EXCAVATION FILL AREA 3 LAYOUT PLAN & SECTION
C-107	WATERFRONT LAYOUT PLAN STA 0+00 TO 13+00
C-108	WATERFRONT LAYOUT PLAN STA 13+00 TO 29+00
C-109	WATERFRONT LAYOUT PLAN STA 29+00 TO 41+64
C-110	POCKET BEACH LAYOUT PLAN
C-111	RECESS AT STA 28+21 LAYOUT PLAN & PROFILE
C-112	RECESS AT STA 33+69 LAYOUT PLAN & PROFILE
C-113	NORTH OUTFALL PROTECTION PLAN & PROFILE
C-114	SOUTH OUTFALL PROTECTION PLAN & PROFILE
C-301	TYPICAL SECTIONS - LIVING REVETMENT
C-302	TYPICAL SECTIONS - POCKET BEACH & CONTROL STRUCTURES
C-303	TYPICAL SECTIONS - SOUTH CONTROL STRUCTURE
C-304	DESIGN SECTIONS - DUNE REINFORCEMENT
C-501	WATERFRONT DETAILS (SHEET 1 OF 2)
C-502	WATERFRONT DETAILS (SHEET 2 OF 2)
L-101	EROSION CONTROL PLAN
L-102	GRADING PLAN (SHEET 1 OF 5)
L-103	GRADING PLAN (SHEET 2 OF 5)
L-104	GRADING PLAN (SHEET 3 OF 5)
L-105	GRADING PLAN (SHEET 4 OF 5)
L-106	GRADING PLAN (SHEET 5 OF 5)
L-107	SOILS PLAN
L-108	LAYOUT PLAN - SOUTH
L-109	LANDSCAPE PLAN (SHEET 1 OF 5)
L-110	LANDSCAPE PLAN (SHEET 2 OF 5)
L-111	LANDSCAPE PLAN (SHEET 3 OF 5)
L-112	LANDSCAPE PLAN (SHEET 4 OF 5)
L-113	LANDSCAPE PLAN (SHEET 5 OF 5)
L-501	EROSION CONTROL DETAILS
L-502	SITE DETAILS
L-503	LANDSCAPE DETAILS
L-504	SEED SCHEDULES
L-505	PLANT SCHEDULES
S-101	PATH AND OVERLOOK SITE PLAN
S-102	PATH LAYOUT (SHEET 1 OF 2)
S-103	PATH LAYOUT (SHEET 2 OF 2)
S-301	TYPICAL PAVEMENT SECTIONS
S-401	PILE, PILE CAP AND CONCRETE FOUNDATION PLAN
S-402	FRAMING AND DECK PLAN VIEWS
S-403	BOARDWALK PLAN AND PROFILE (SHEET 1 OF 2)
S-404	BOARDWALK PLAN AND PROFILE (SHEET 2 OF 2)
S-405	PLATFORM PLAN AND ELEVATION
S-501	COMPOSITE BOARDWALK DETAILS (SHEET 1 OF 2)
S-502	COMPOSITE BOARDWALK DETAILS (SHEET 2 OF 2)
S-503	COMPOSITE STAIRS DETAILS
S-504	CONCRETE ABUTMENT DETAILS
S-505	FRAME CONNECTION DETAILS

STATE OF MICHIGAN

MATTHEW CLARK

ENGINEER

No. 44709

MATTHEW CLARK, PE #44709
REFER TO SHEETS V-101 - V-105, C-101 - C-502, S-102-S-103

STATE OF MICHIGAN

RICHARD NATHANIEL REINEKE

LANDSCAPE ARCHITECT

No. 3901001625

RICHARD N. REINEKE, PLA #3901001625
REFER TO SHEETS L-101 - L-505

STATE OF MICHIGAN

ALEX I. MORA

ENGINEER

No. 6201068427

ALEX I. MORA, PE #6201068427
REFER TO SHEETS S-101, S-301 - S-505

PREPARED BY:

IN ASSOCIATION WITH:

PREPARED FOR:

Baird.

W.F. BAIRD & ASSOCIATES LTD.
2924 MARKETPLACE DR
SUITE 200
MADISON, WI 53719

RESOURCE ENVIRONMENTAL
SOLUTIONS, INC.
17921 W SMITH ROAD
BRODHEAD, WI 53520

FOTH INFRASTRUCTURE &
ENVIRONMENT, LLC
2121 INNOVATION COURT
P.O. BOX 5095
DE PERE, WI 54115-5095



CITY OF MARQUETTE, MI
300 W BARAGA AVE
MARQUETTE, MI 49855



SUPERIOR WATERSHED
PARTNERSHIP
2 PETER WHITE DRIVE
MARQUETTE, MI 49855

BID DOCUMENTS

SHEET NUMBER: G-001
ISSUE NUMBER: 01
ISSUE DATE: 2022-02-21

